

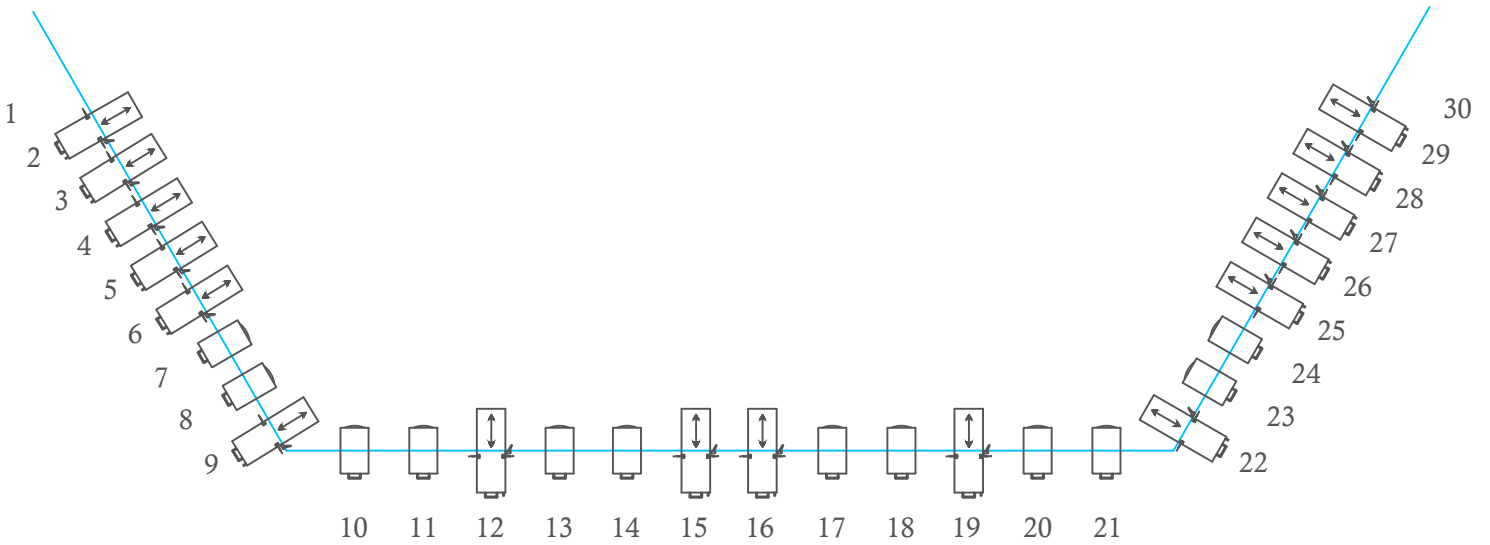


Nummers Horzonbatterij		ZAALLICHT	ZAALLICHT
1	2	1-DMX 171 t/m 175	Plafond DMX 281
		2-DMX 176 t/m 180	Wand DMX 282
		3-DMX 181 t/m 185	Gordijn DMX 283
3	4	4-DMX 186 t/m 190	
Horizon gezien uit de zaal		LED Balkonrand Rd DMX 261-264-267-270-273 Gr DMX 262-265-268-271-274 Bl DMX 263-266-269-272-275	

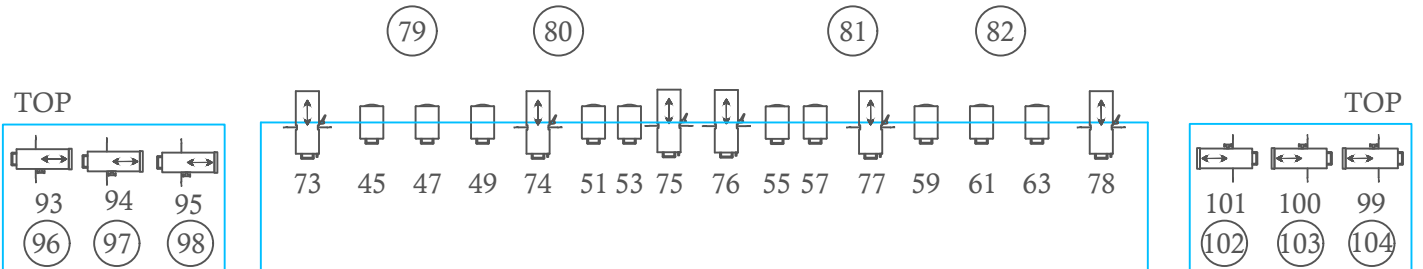

Schouwburg "de Kring" Roosendaal

1 kW ADB-C101	1 kW ADB-DW105 zoom	1 kW ADB-TDH zoom
2 kW ADB-C201	2 kW ADB-DS204 max. 55°	2 kW ADB-DS204 max. 17°

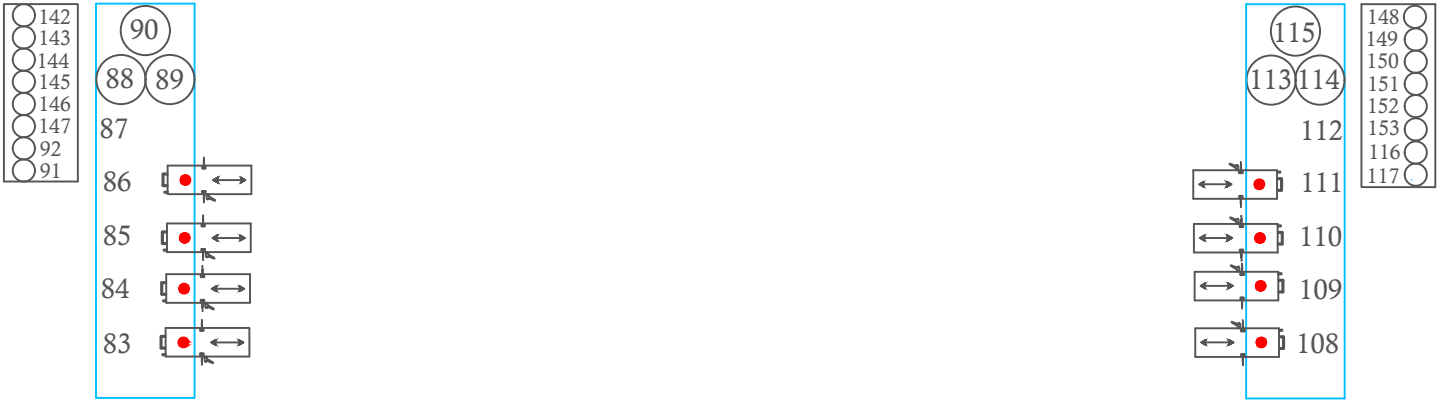